


SCALE DRAWING

EXAMPLE PLOT PLAN TO AN ENGINEER'S SCALE

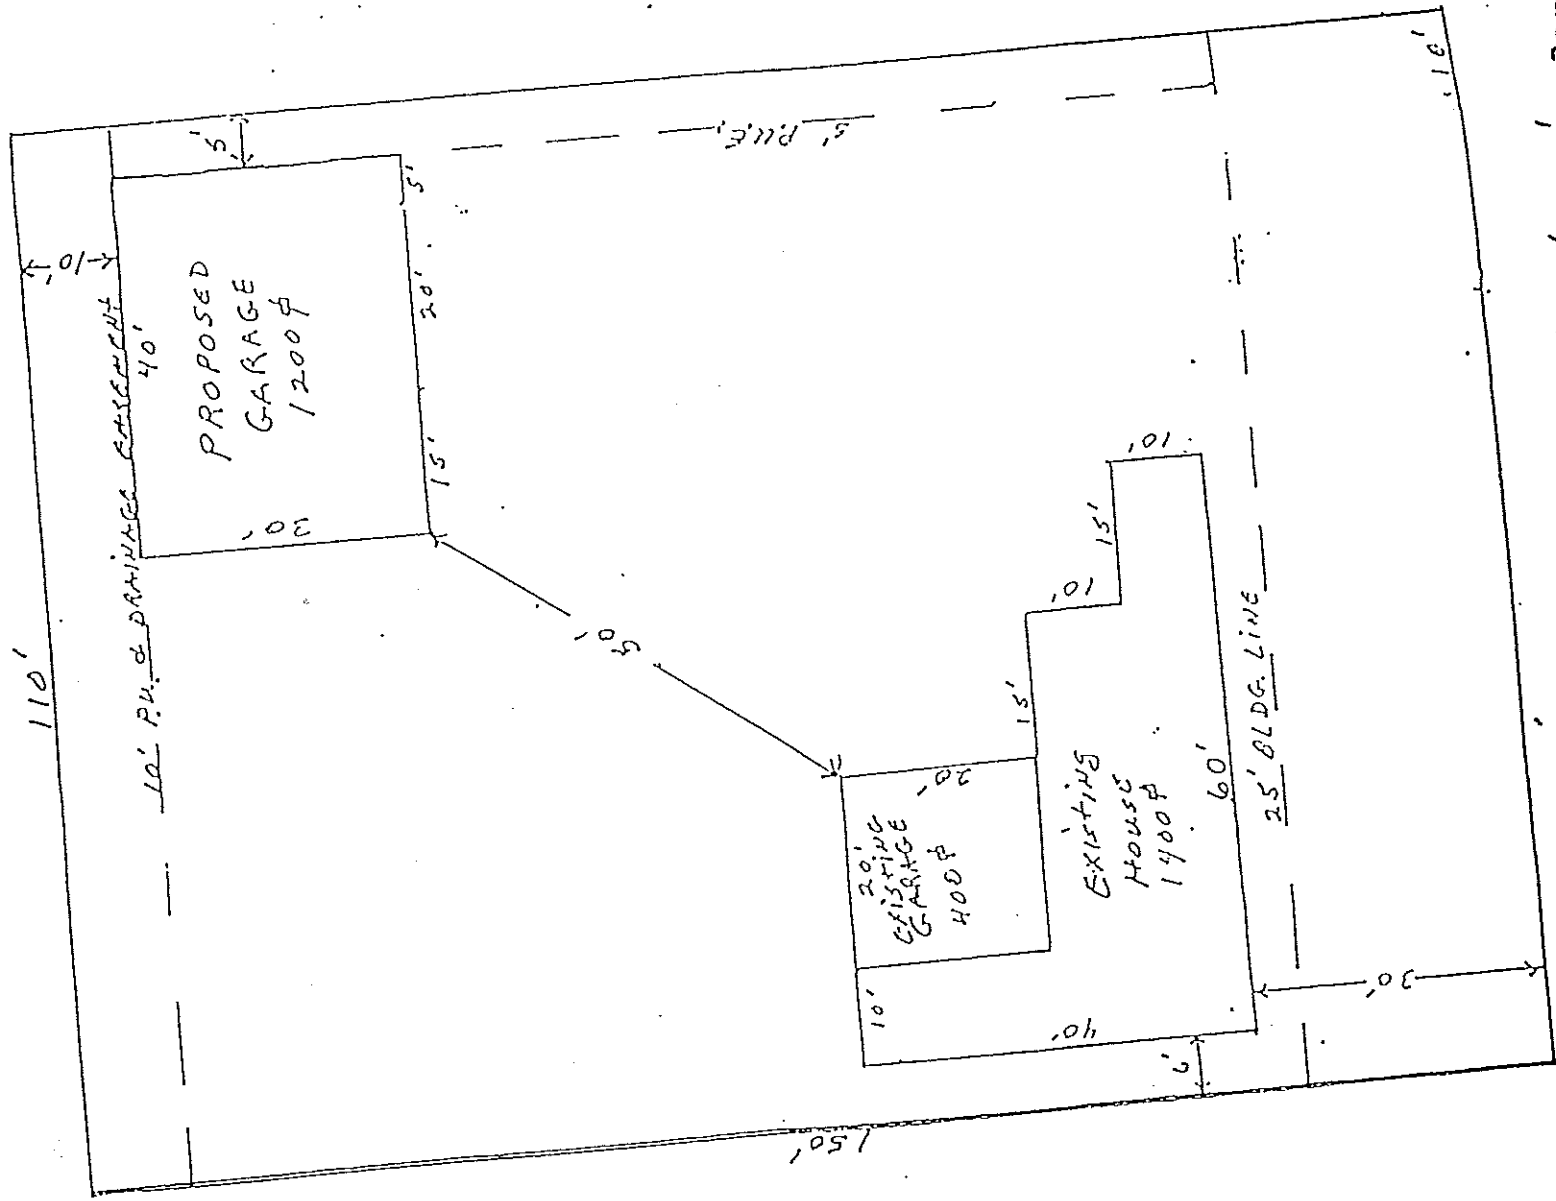

1" = 20'

Engineer's Scale = 1" = 20', 30', 40', 50', 100', 200', or 300'